

Scale 1:250,000

CARL E. SMITH CONSULTING ENGINEERS
2324 N. CLEVE-MASS RD., BOX 807
BATH, OHIO 44210-0807
216/659-4440

FIG. 4.0
PREDICTED PROPOSED
1 mV/m CONTOUR
(ORIGINAL AND AMENDED)
Southwest Allen County Schools
Lafayette Township, IN

5.0 PROPOSED SITE

The proposed transmitter site is located 100 meters north of Kress Road, 470 meters northwest of its intersection with Huntington Road, in Lafayette Township, Allen County, Indiana. Figure 5.0 is a topographic map showing the location of the proposed site.

There are no AM broadcast stations located within 3 kilometers of this site. Nor are there any FM, TV, or nonbroadcast radio facilities in the immediate vicinity which would be adversely impacted by the proposed construction.

FAA approval has been obtained for the proposed construction. A copy of this approval is included as a part of this exhibit.

TABLE 2.0

FM ALLOCATION STUDY - CHANNEL 216A (91.1 MHz) - LAFAYETTE TOWNSHIP, IN

SOUTHWEST ALLEN COUNTY SCHOOLS
LAFAYETTE TOWNSHIP, IN

STUDY COORDINATES: 40/58/58 85/17/42

STATION -----	LOCATION -----	CHANNEL -----	CLASS -----	SPACING (km) -----	REQUIRED SPACING* (km) -----	NOTES -----
ALLOTMENT	Goderich, ON	213	A	425.79	37.0	10
ALLOTMENT	Paris, ON	214	B	474.18	76.0	10
ALLOTMENT	Sault Ste Marie, ON	215	B	619.58	132.0	10
CJRT	Toronto, ON	216	C1	569.53	239.0	
ALLOTMENT	Chatham, ON	217	A	312.97	85.0	10
ALLOTMENT	Exeter, ON	219	A	410.43	37.0	10
WJLT	Fort Wayne, IN	269	A	21.46	10.0	
WIVM	Elwood, IN	269	A	91.88	10.0	
WIVM	Elwood, IN	269	A	92.01	10.0	2
WQFE	Brownsburg, IN	270	A	156.11	10.0	6

* Required Spacing Per Section 73.207 of The FCC Rules

Notes:

- | | |
|--------------------------------------|-------------------------|
| 1 - Applied For Under Section 73.215 | 6 - Pending Application |
| 2 - Construction Permit | 7 - Proposed Rulemaking |
| 3 - Channel Deletion Proposed | 8 - Rulemaking Petition |
| 4 - Move From This Channel Ordered | 9 - Short-Spaced |
| 5 - Move to This Channel Ordered | 10 - Vacant Allotment |

ORIGINAL

-3-

CERTIFICATE OF SERVICE

I, Marianne C. Lynch, certify that I have this 4th day of November, 1992, sent by regular United States mail, postage prepaid, a copy of the foregoing "Petition for Leave to Amend" to:

Administrative Law Judge Joseph Chachkin *
Federal Communications Commission
2000 L Street, NW, Room 226
Washington, D.C. 20554
Stop Code: 0900

Larry Miller, Esq. *
Federal Communications
Commission
Mass Media Bureau
Room 7212
2025 M Street, NW
Washington, D.C. 20554
Stop Code: 1800C4

William H. Crispin, Esq.
Verner, Liipfert Bernhard
McPherson & Hand, Chartered
901 15th Street, NW, Ste. 700
Washington, D.C. 20005


By: 
Marianne C. Lynch


* Hand delivered


MAP BASE:
SECTIONAL AERONAUTICAL CHART
CHICAGO
1:500,000 SERIES

LEGEND

- 1 - PROPOSED NEW STATION - LAFAYETTE TOWNSHIP, IN (CHANNEL 216)
- 1A - PROPOSED 80 dBu CONTOUR
- 1B - PROPOSED 60 dBu CONTOUR
- 1C - PROPOSED 54 dBu CONTOUR
- 1D - PROPOSED 40 dBu CONTOUR
- 2 - WGCS (LIC.) - GOSHEN, IN (CHANNEL 216)
- 2A - WGCS 60 dBu CONTOUR
- 2B - WGCS 40 dBu CONTOUR
- 3 - BPED-901203MN (AMENDED APP.) - BERNE, IN (CHANNEL 217)
- 3A - BPED-901203MN 60 dBu CONTOUR
- 3B - BPED-901203MN 54 dBu CONTOUR
- 4 - WJHS (LIC.) - COLUMBIA CITY, IN (CHANNEL 218)
- 4A - WJHS 80 dBu CONTOUR
- 4B - WJHS 60 dBu CONTOUR

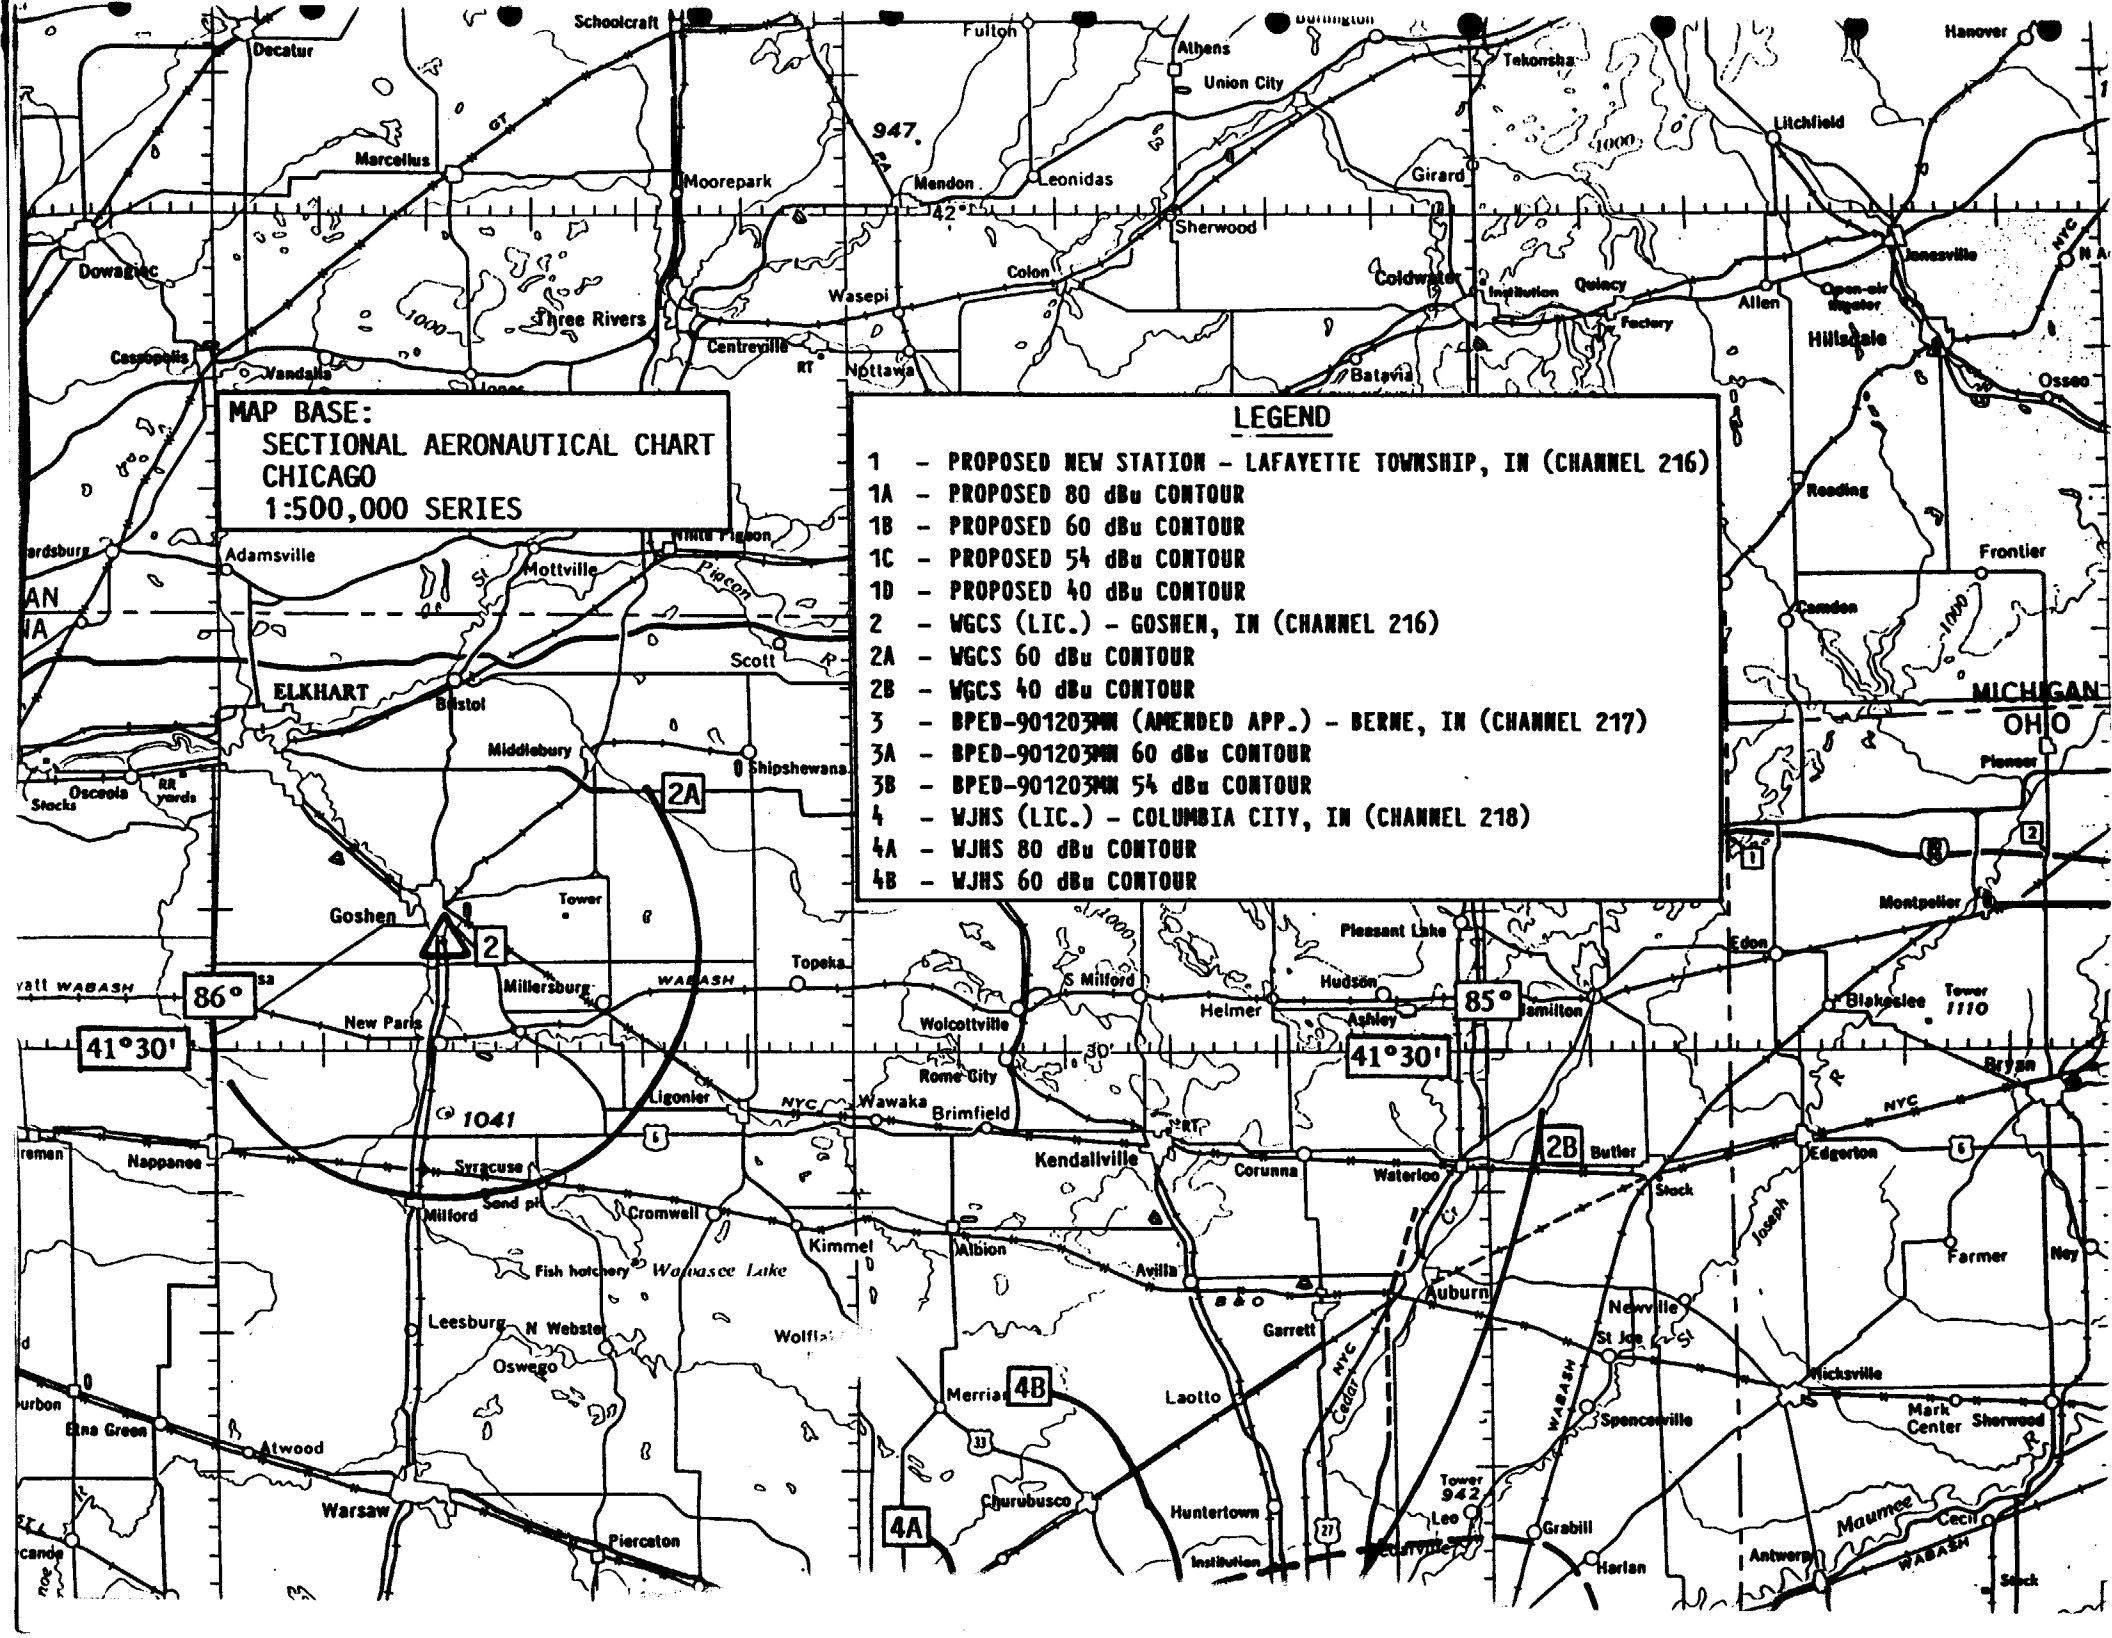

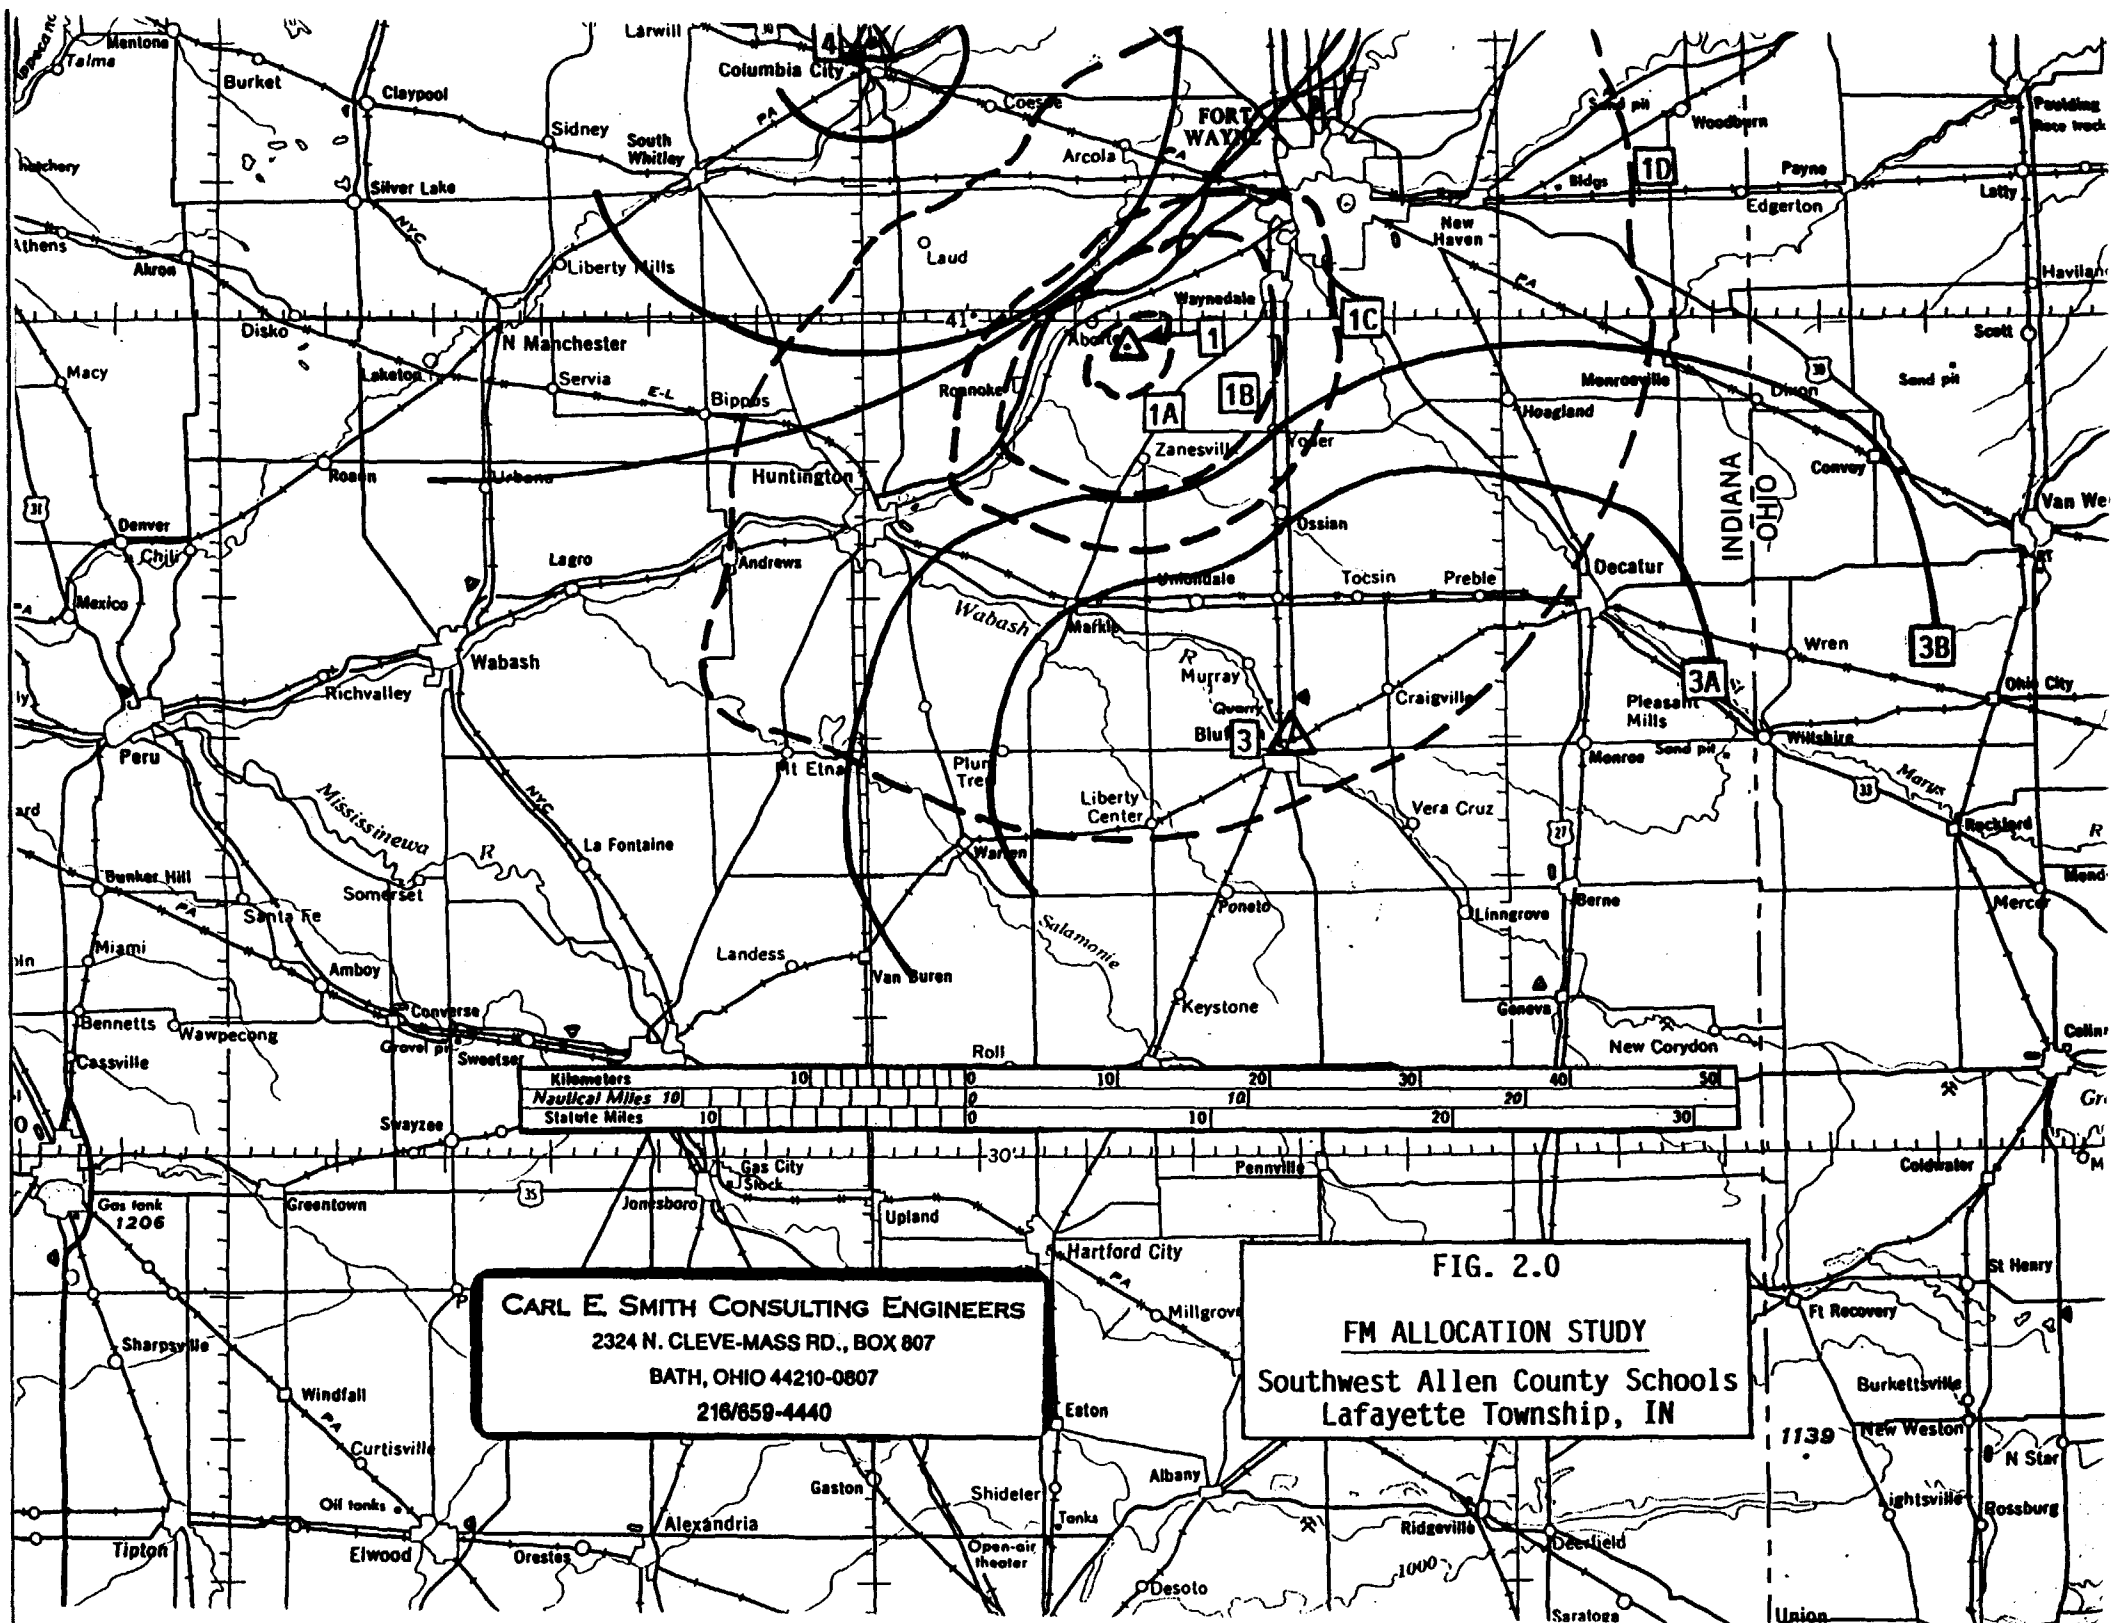

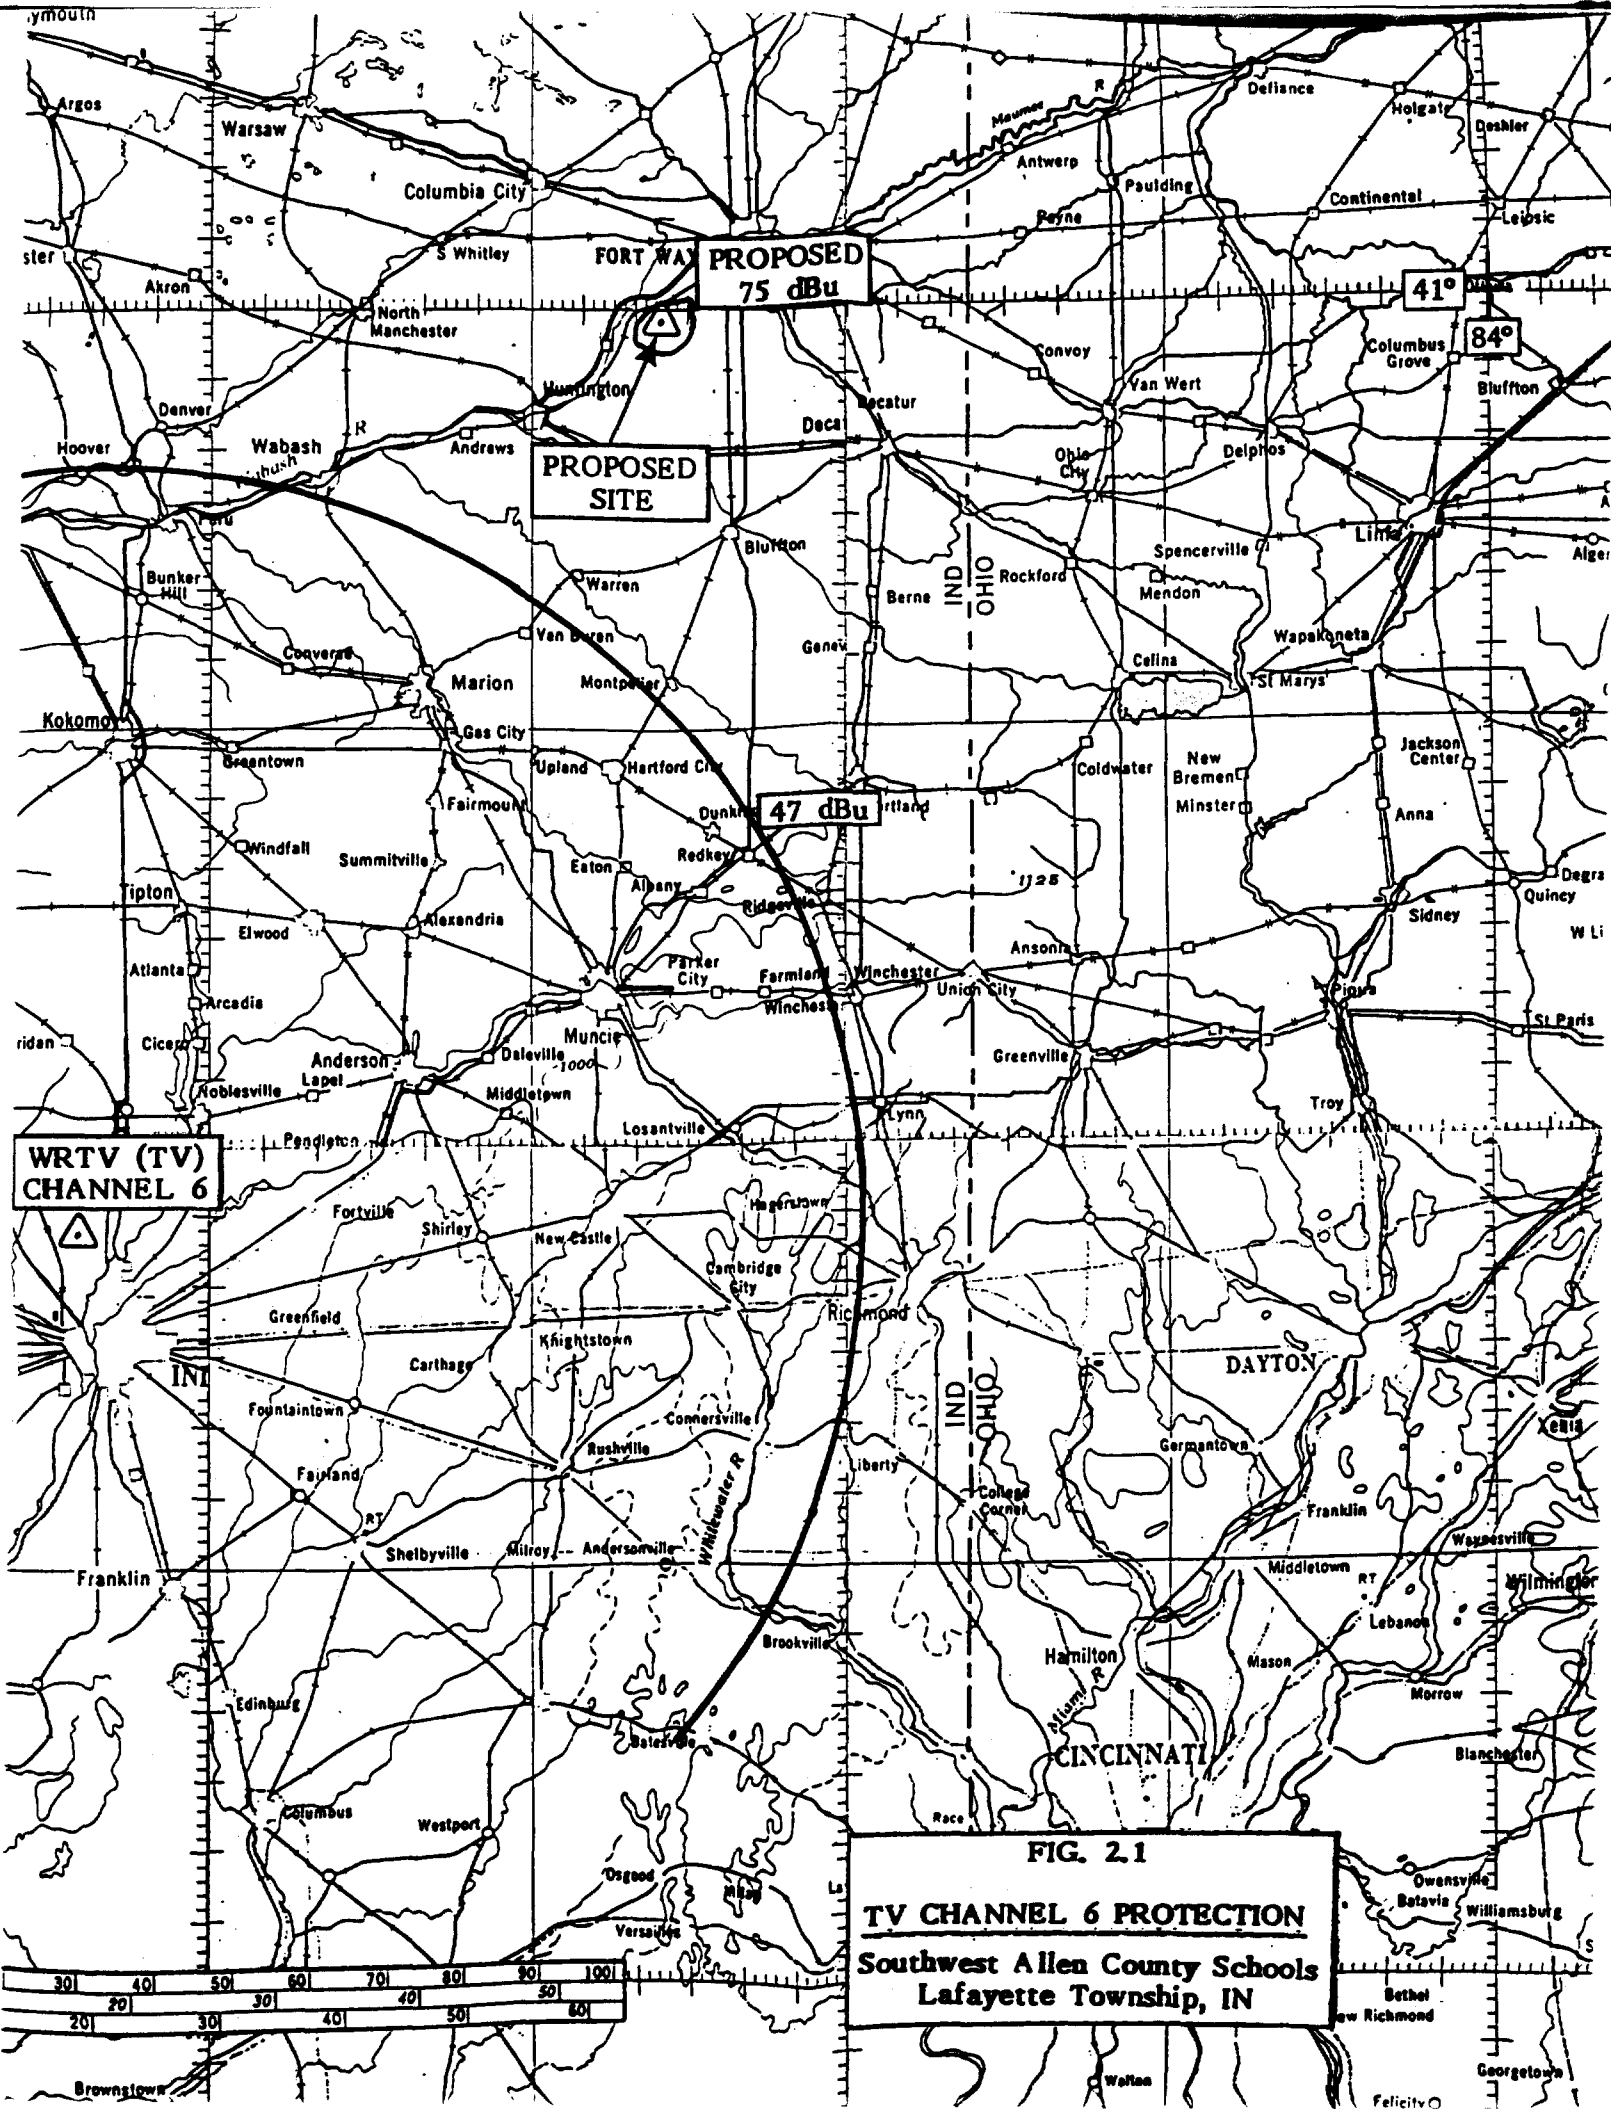


WRTV (TV)
CHANNEL 6

FORT WAY
PROPOSED
75 dBu


PROPOSED
SITE

47 dBu

FIG. 2.1
TV CHANNEL 6 PROTECTION
Southwest Allen County Schools
Lafayette Township, IN

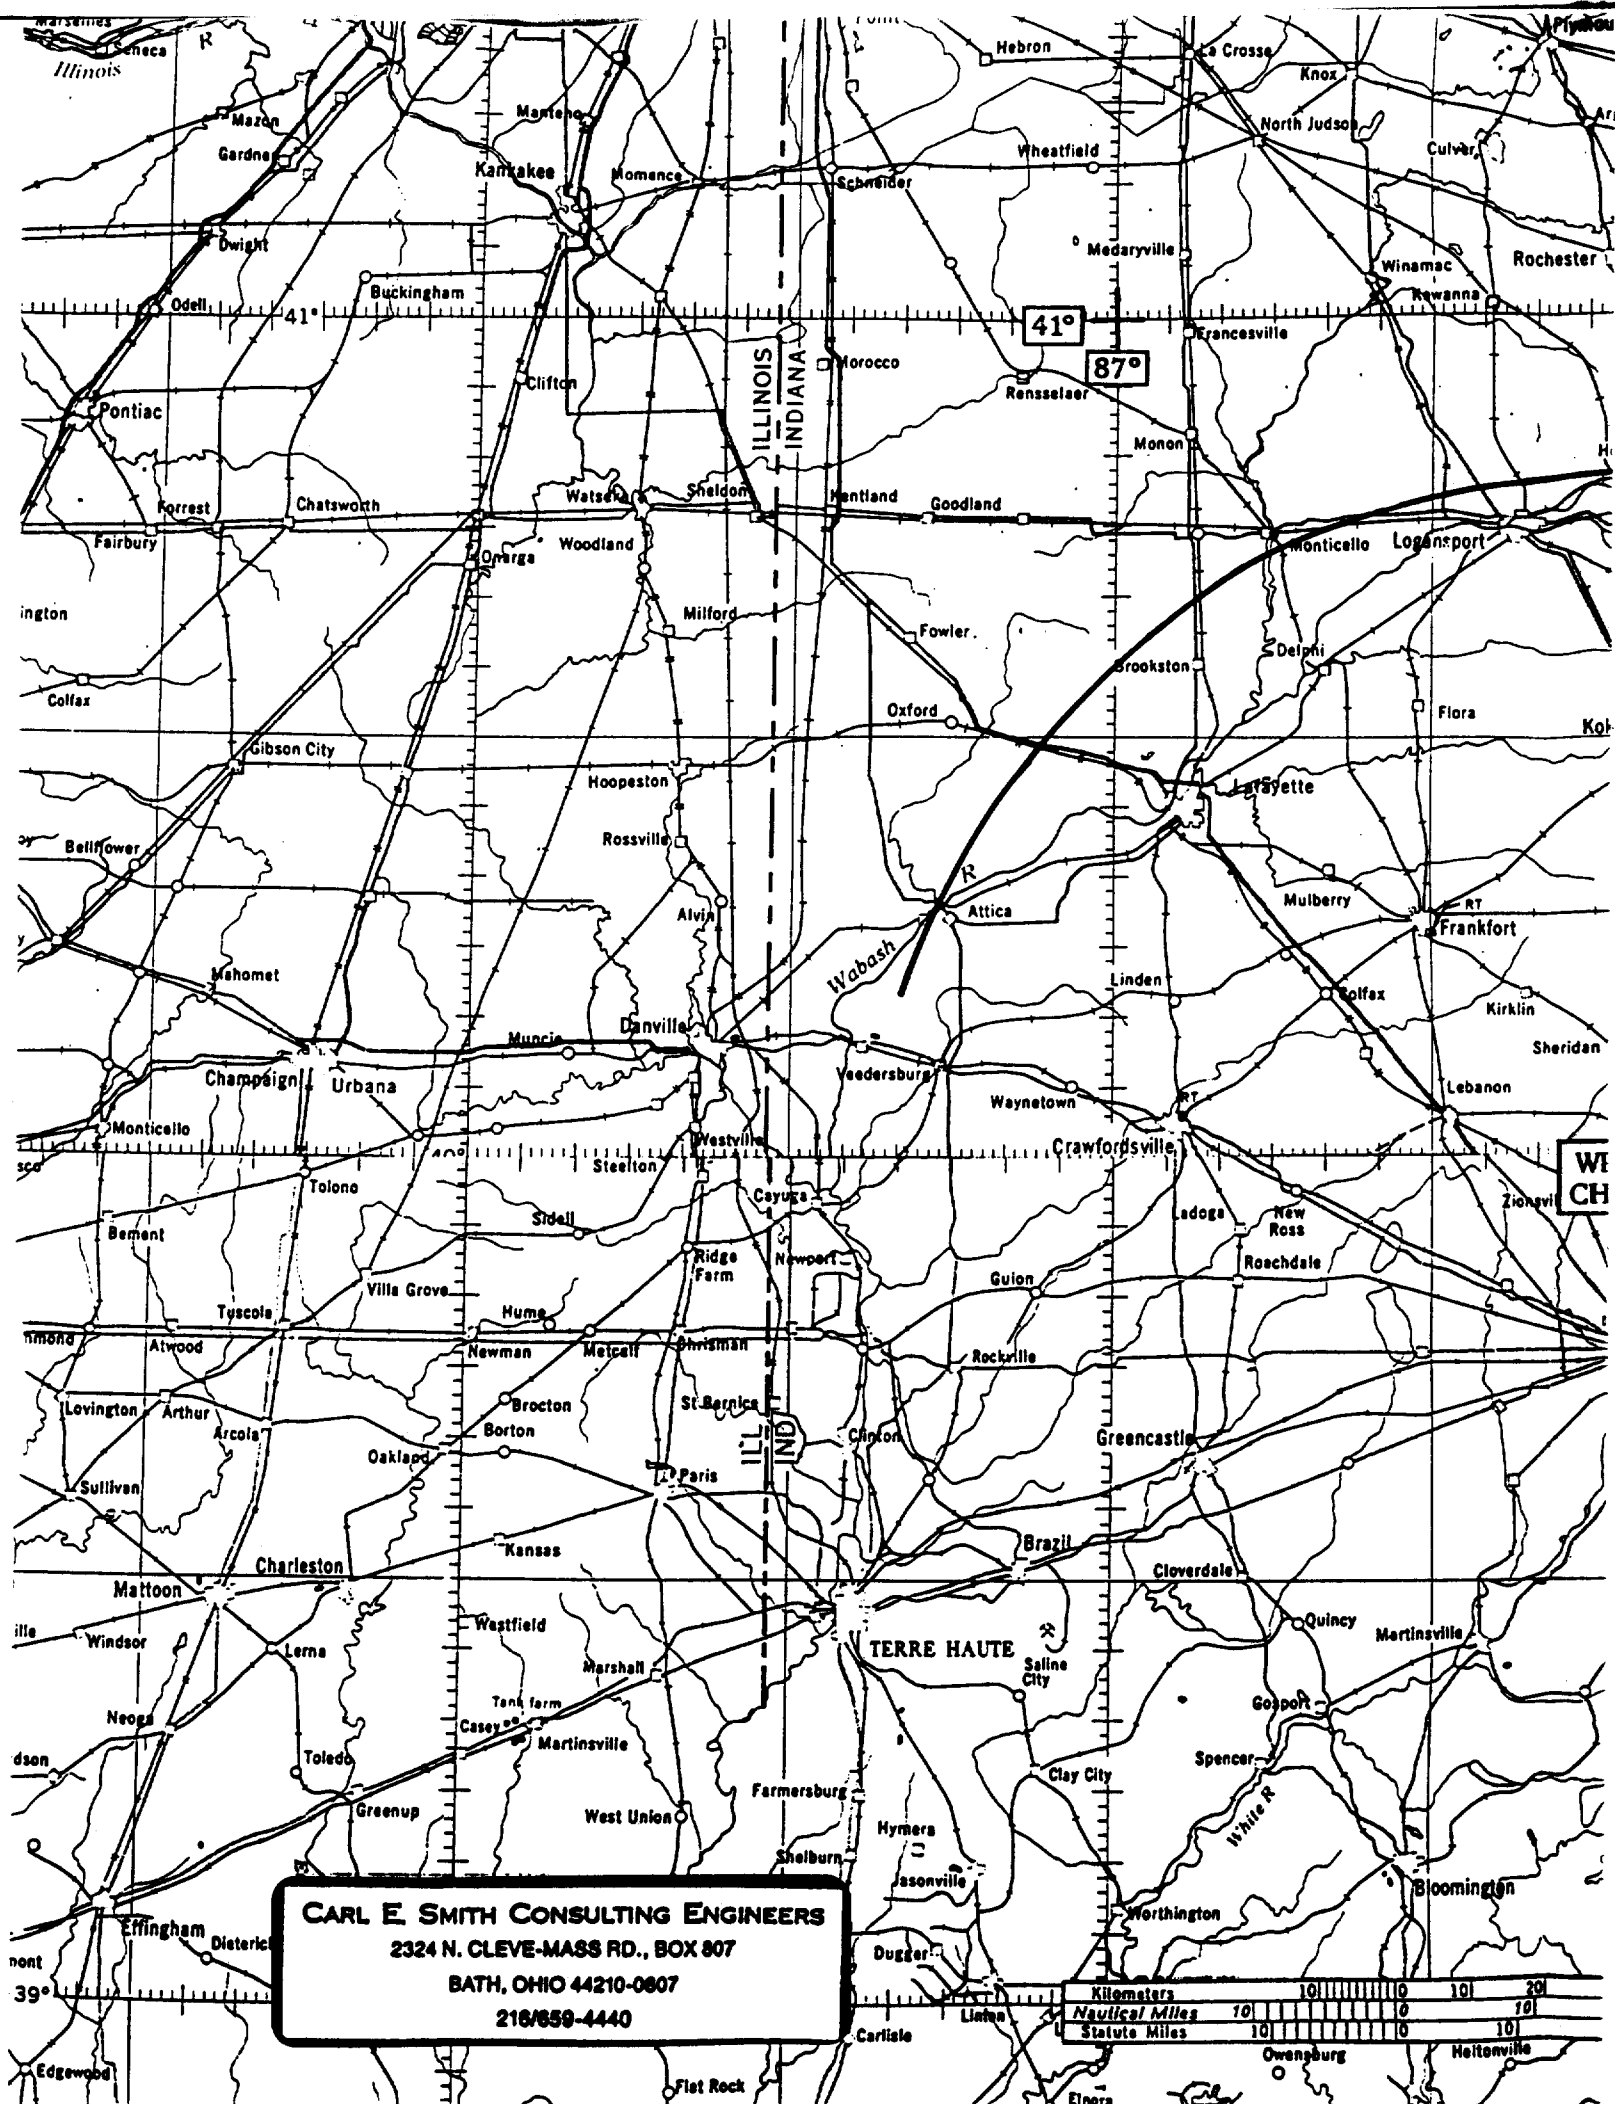

CARL E. SMITH CONSULTING ENGINEERS
2324 N. CLEVE-MASS RD., BOX 807
BATH, OHIO 44210-0807
216/659-4440

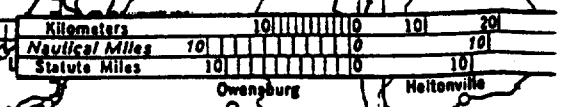

3966 11 SW
(FORT WAYNE WES)

50 MI. TO INT. 80 & 90
FORT WAYNE 12 MI.



FIG. 5.0

TOPOGRAPHIC MAP
SHOWING PROPOSED SITE

Southwest Allen County Schools
Lafayette Township, IN

STATE OF INDIANA
DEPARTMENT OF NATURAL RESOURCES
INDIANAPOLIS, INDIANA

3966 III SE
(ARCOLA)

